


Salita Cacciottoli

PIANO S1 \_ SCALA 1:100

Parco Comunale del Gasometro (f)

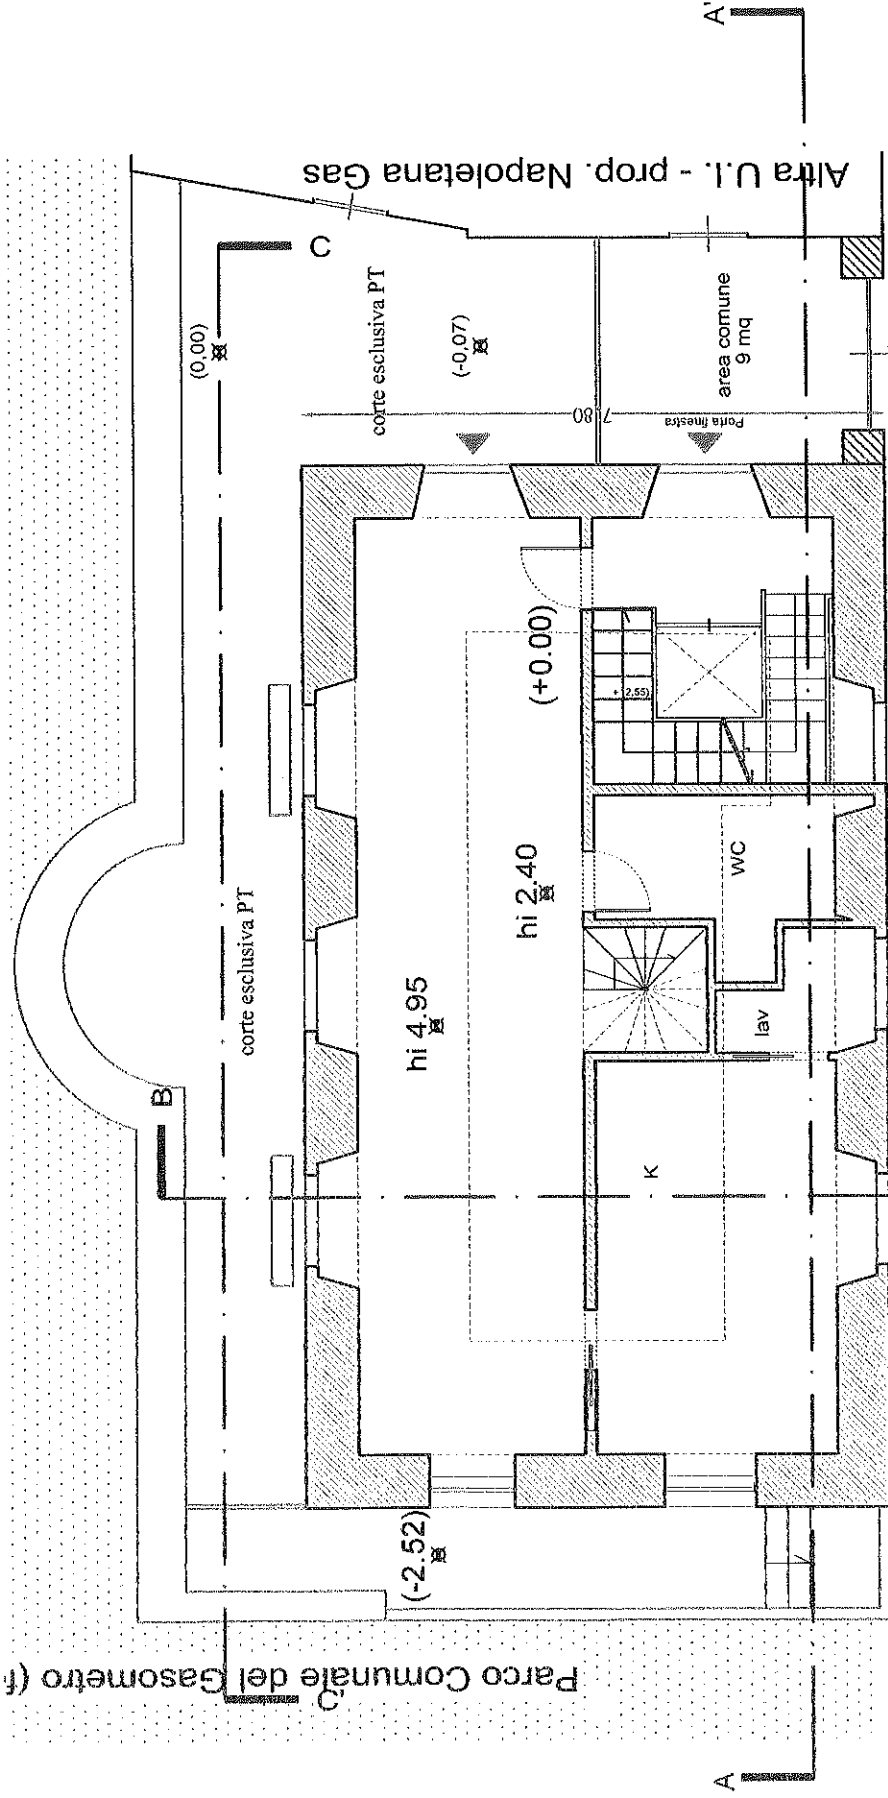


13,75

civ. 6



Salita Cacciottoli

PIANO TERRA \_ SCALA 1:100

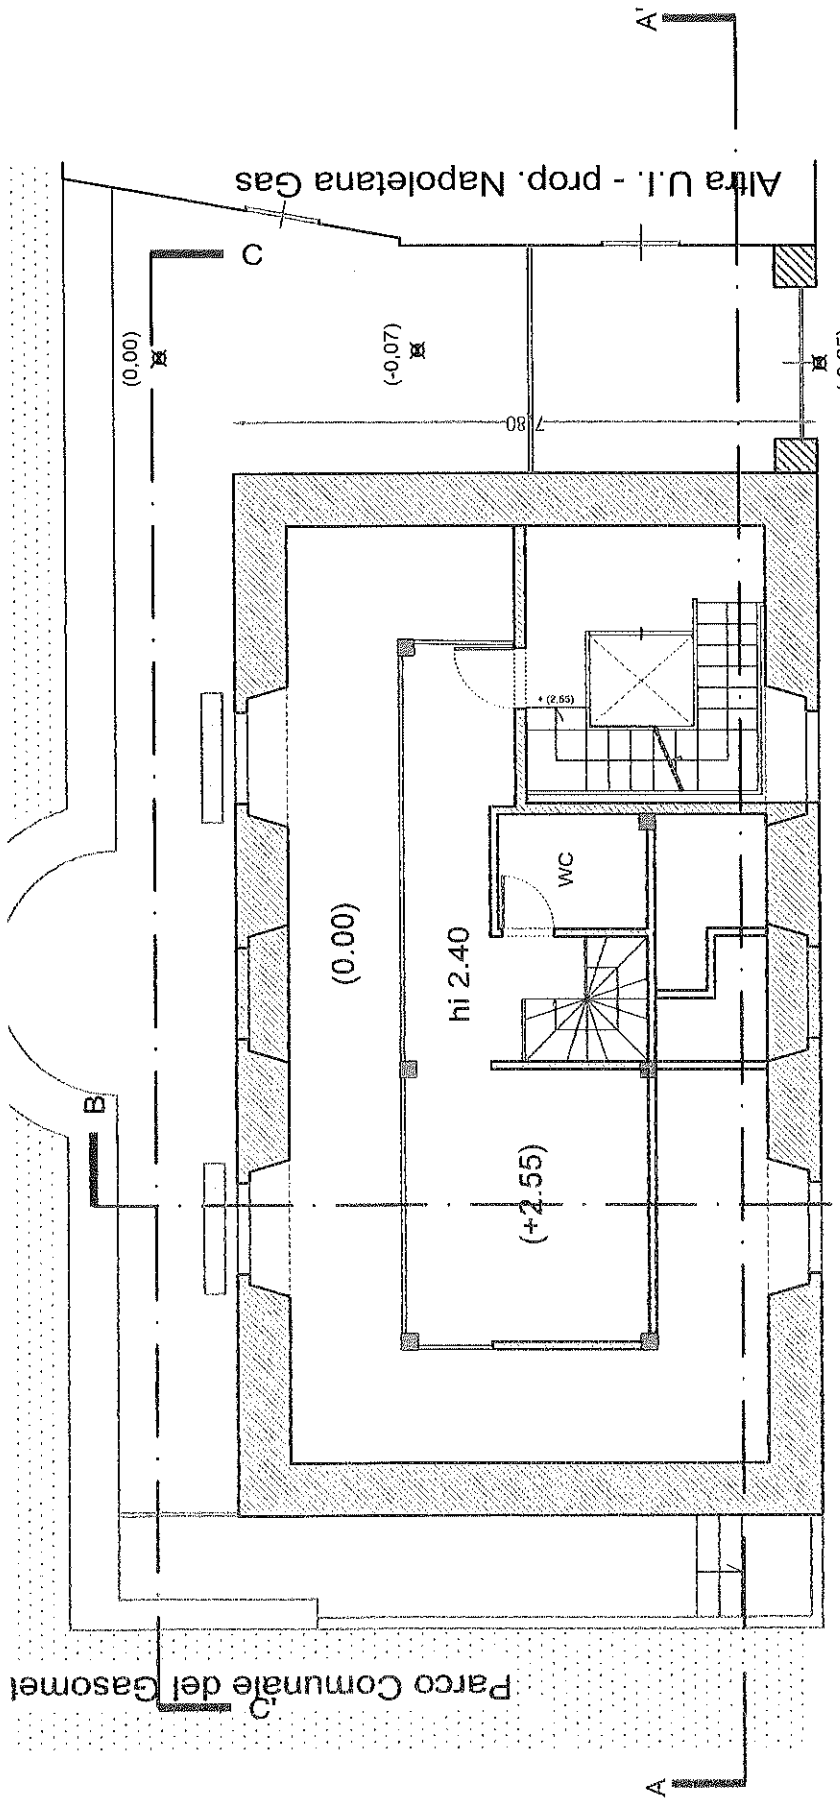

civ. 6



13,75

Salita Cacciottoli

PIANO SOPPALCO \_ SCALA 1:100

Parco Comunale del Gasomet

Altra U.I. - prop. Napoletana Gas

(0.00)

(-0.07)

(-0.25)

(0.00)

hi 2.40

(+2.55)

WC

(2.55)

7.80

B

B'

A


A'

C

C

Parco Comunale del Gasometro (fig. 1


C.T. P.LLA 292

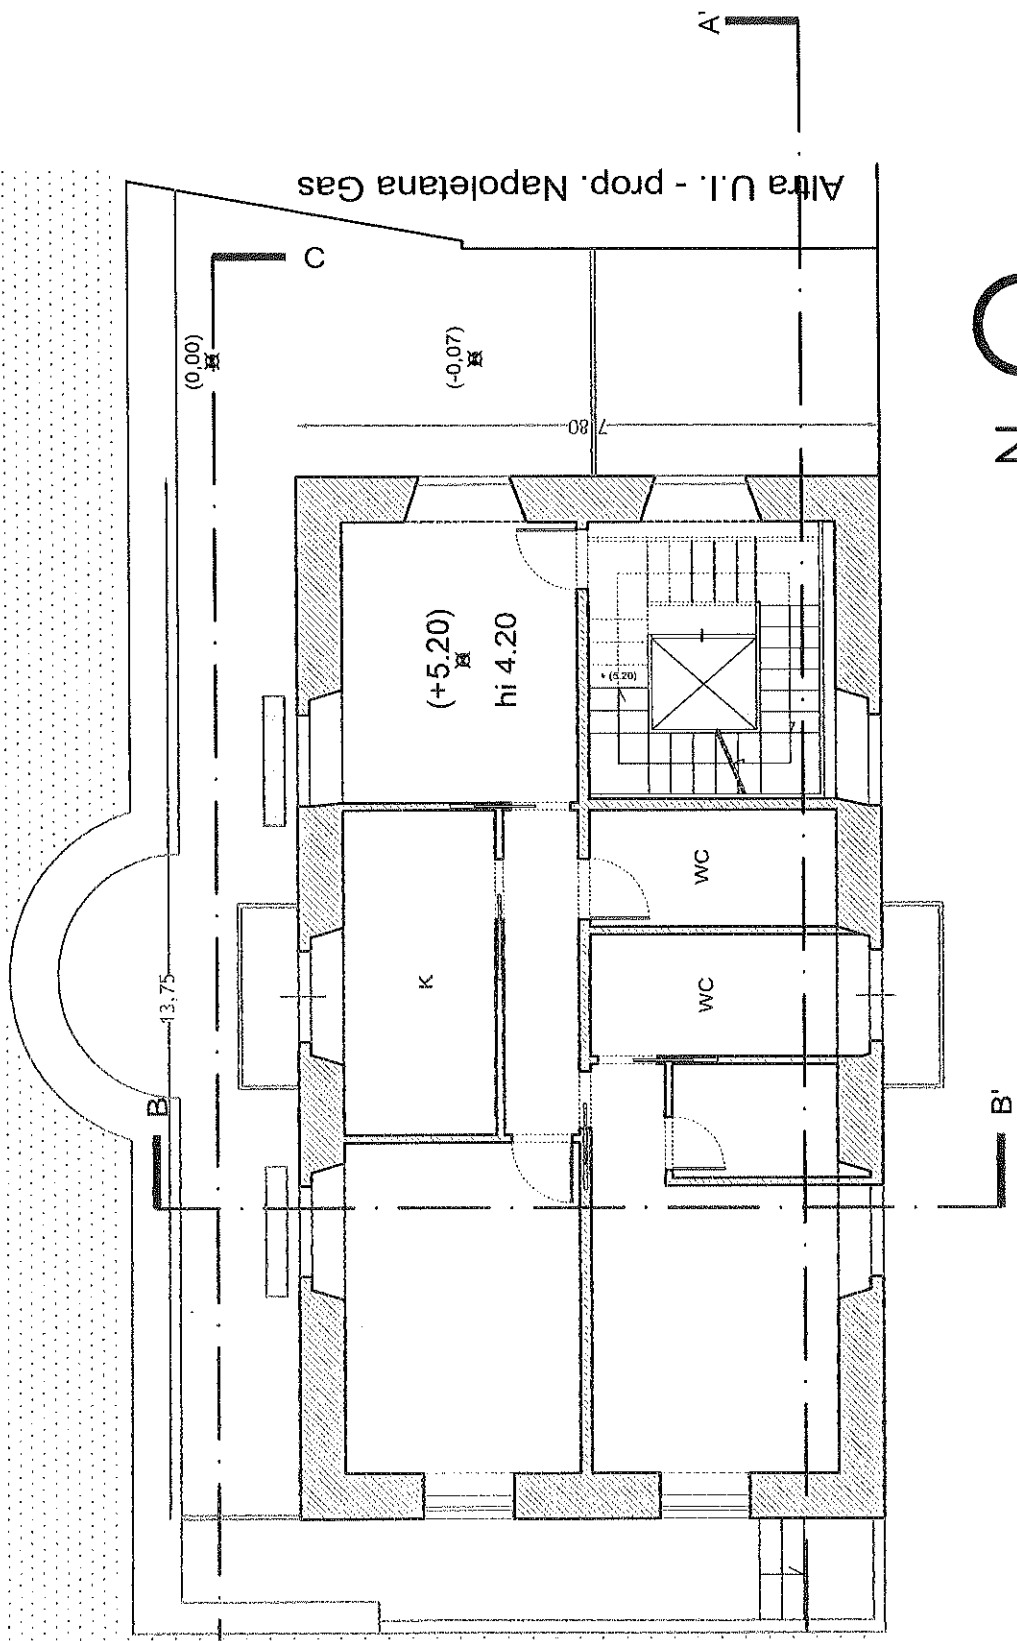

PIANO PRIMO \_ SCALA 1:100 Salita Cacciottoli


Parco Comunale del Gasometro (fig. 13)

C.T. P.LLA 292

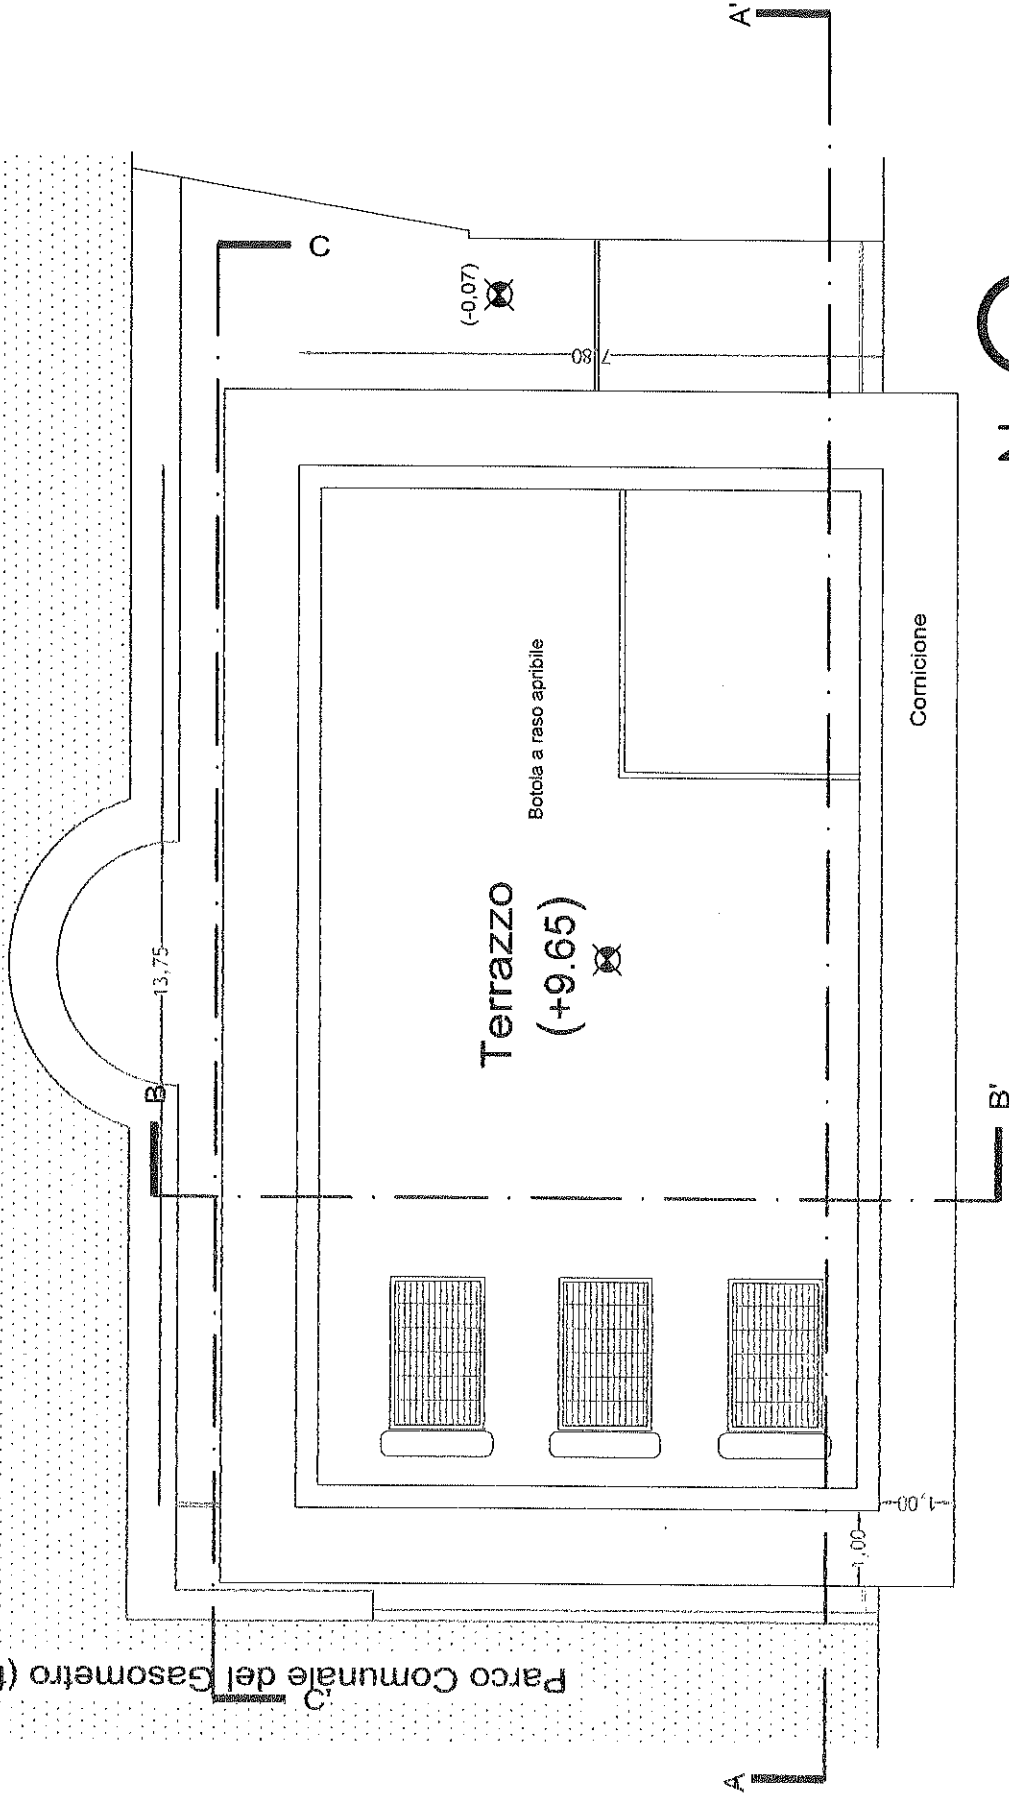

Salita Cacciottoli

PIANO COPERTURE \_ SCALA 1:100

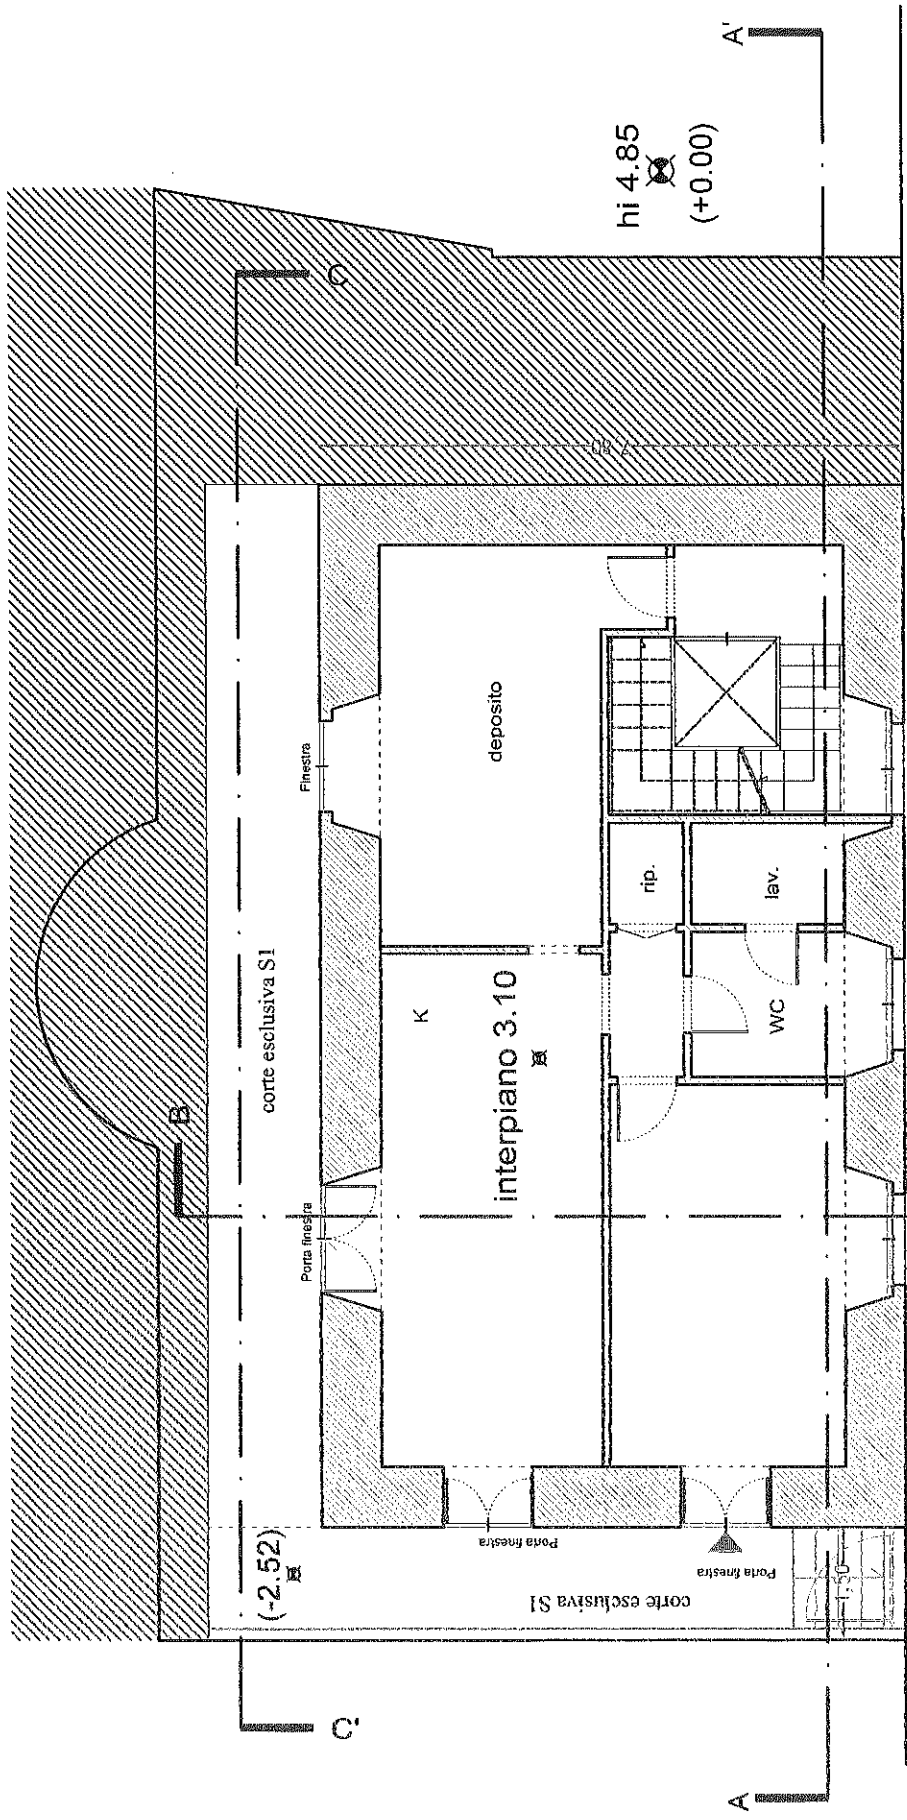


1:50 13.75



PIANO S1 \_ SCALA 1:100

Salita Cacciottoli

Parco Comunale del Gasometro (f)

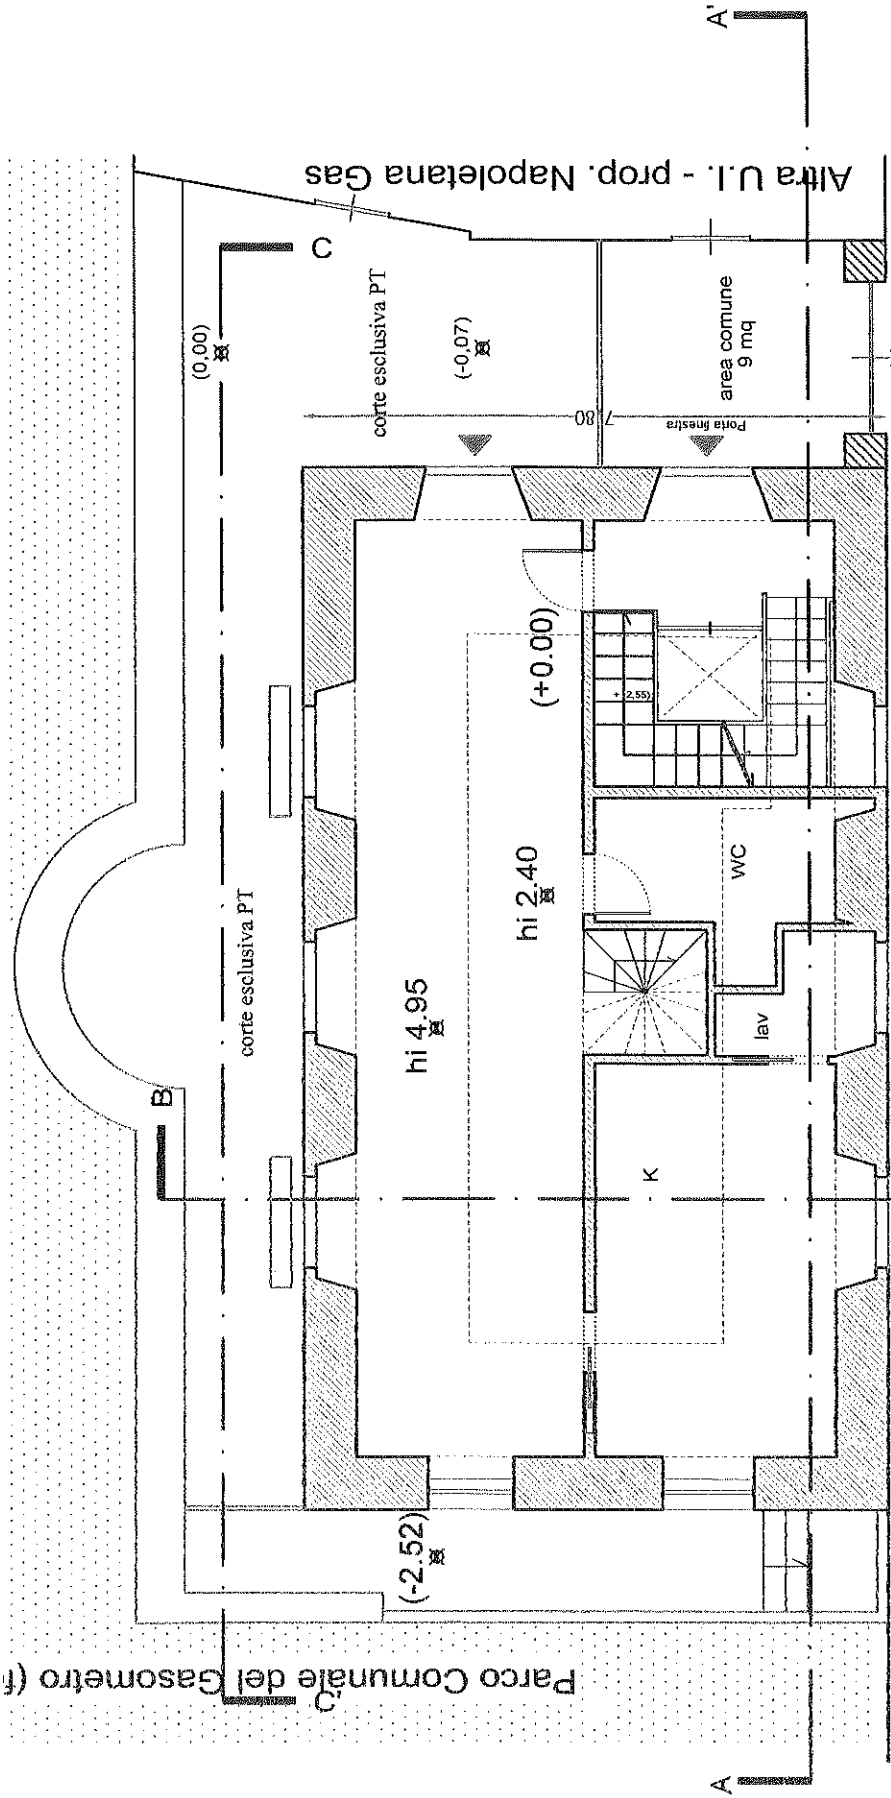

Altra U.I. - prop. Napoletana Gas

civ. 6



13,75

B'

Salita Cacciottoli

PIANO TERRA \_ SCALA 1:100

hi 4.95

hi 2.40

(+0.00)

(-0.07)

(0.00)

(-2.52)

Porta finestra

area comune  
9 mq

corte esclusiva PT

corte esclusiva PT

A

A'

B


C

K

lav

WC

+ 2.55

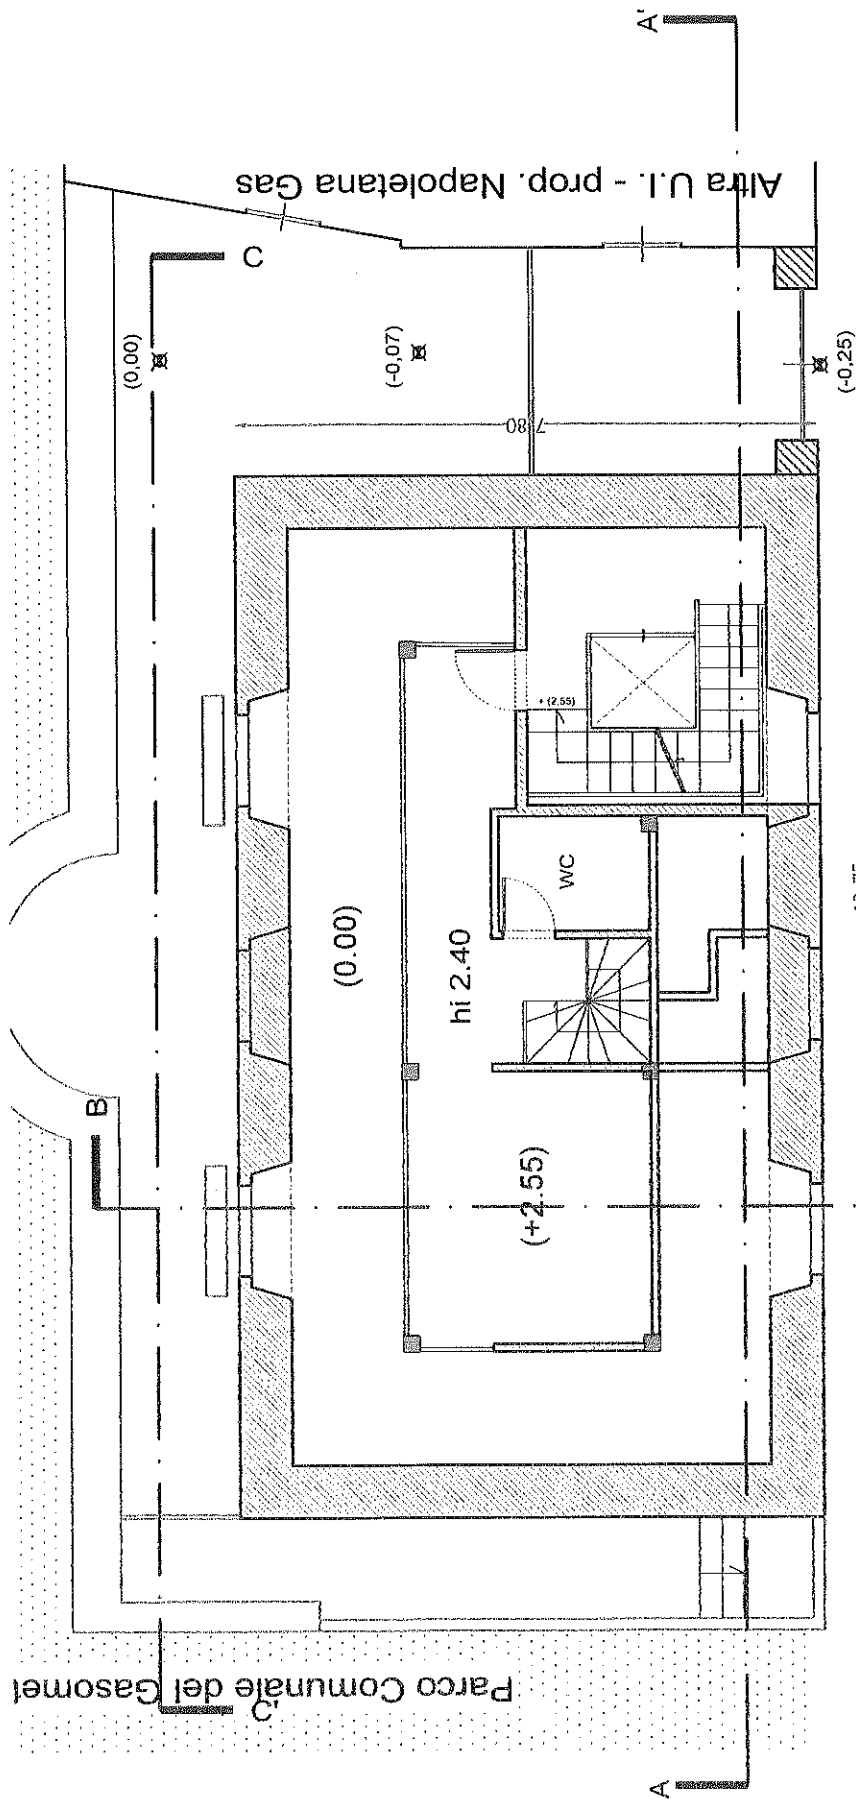

civ. 6



13.75


Salita Cacciottoli

PIANO SOPPALCO \_ SCALA 1:100



Parco Comunale del Gasometro (fig. 1

C.T. P.LLA 292

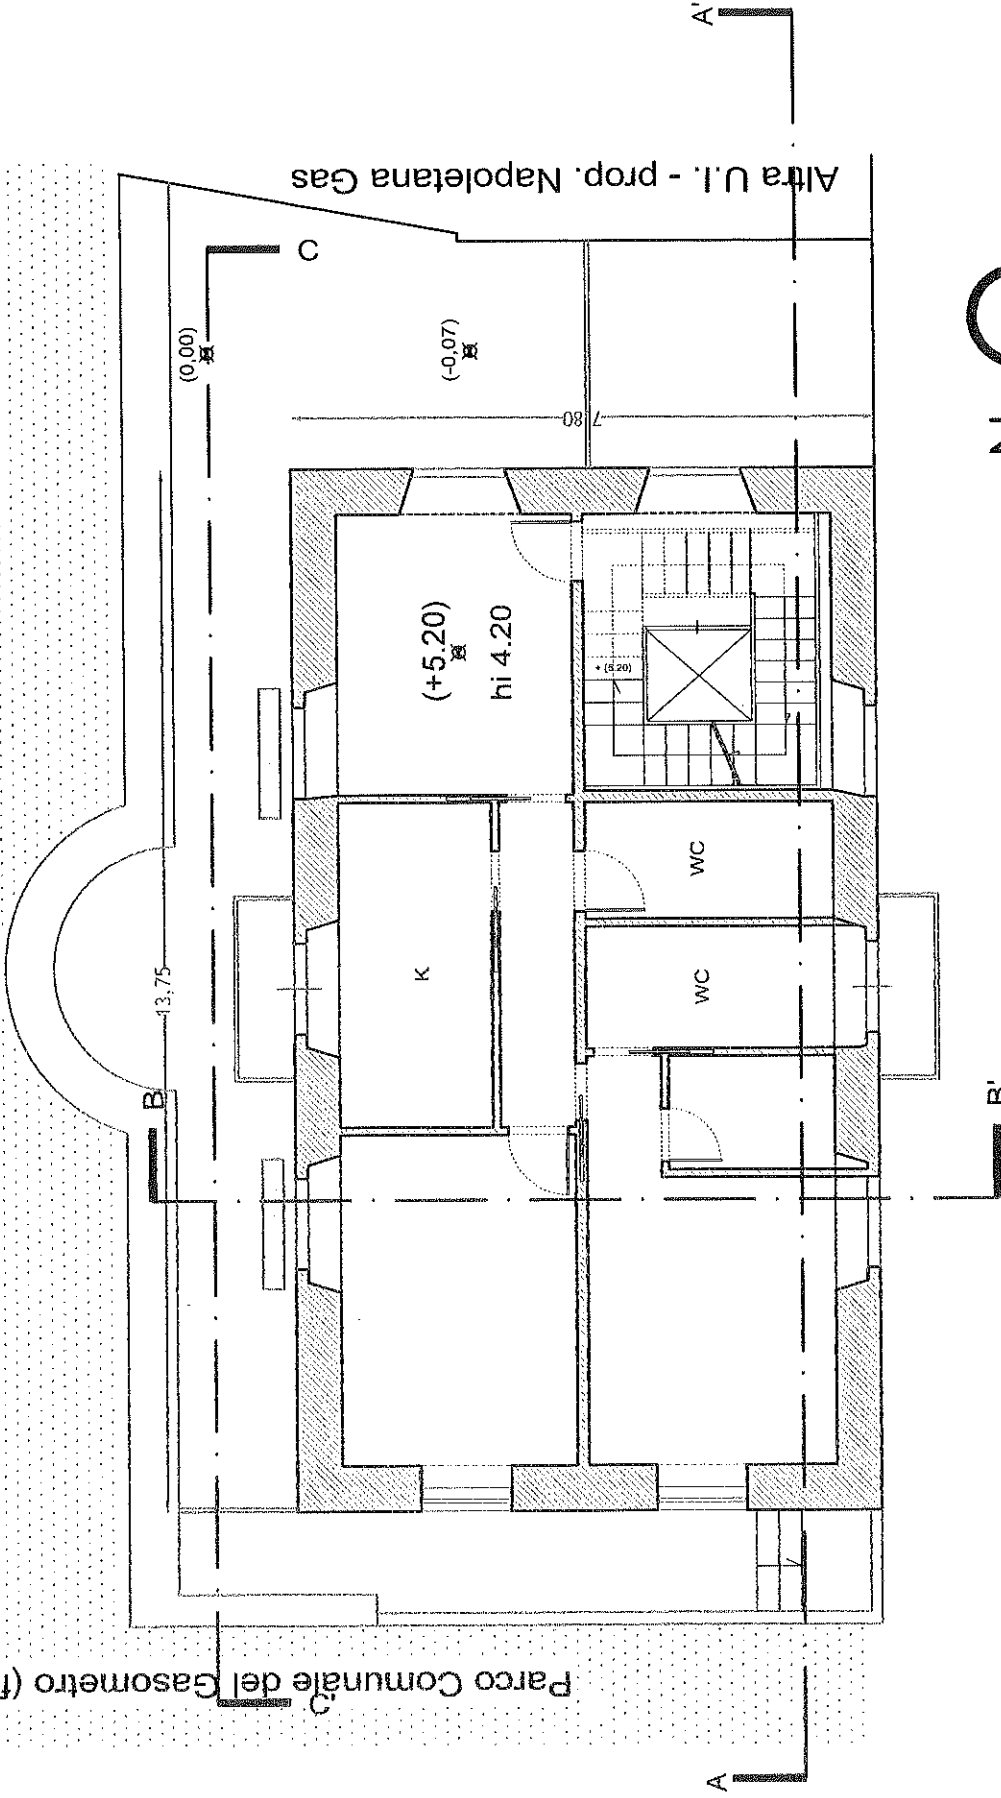


Altra U.I. - prop. Napoletana Gas



PIANO PRIMO \_ SCALA 1:100 Salita Cacciottoli

Parco Comunale del Gasometro (fig. 13)

C.T. P.LLA 292

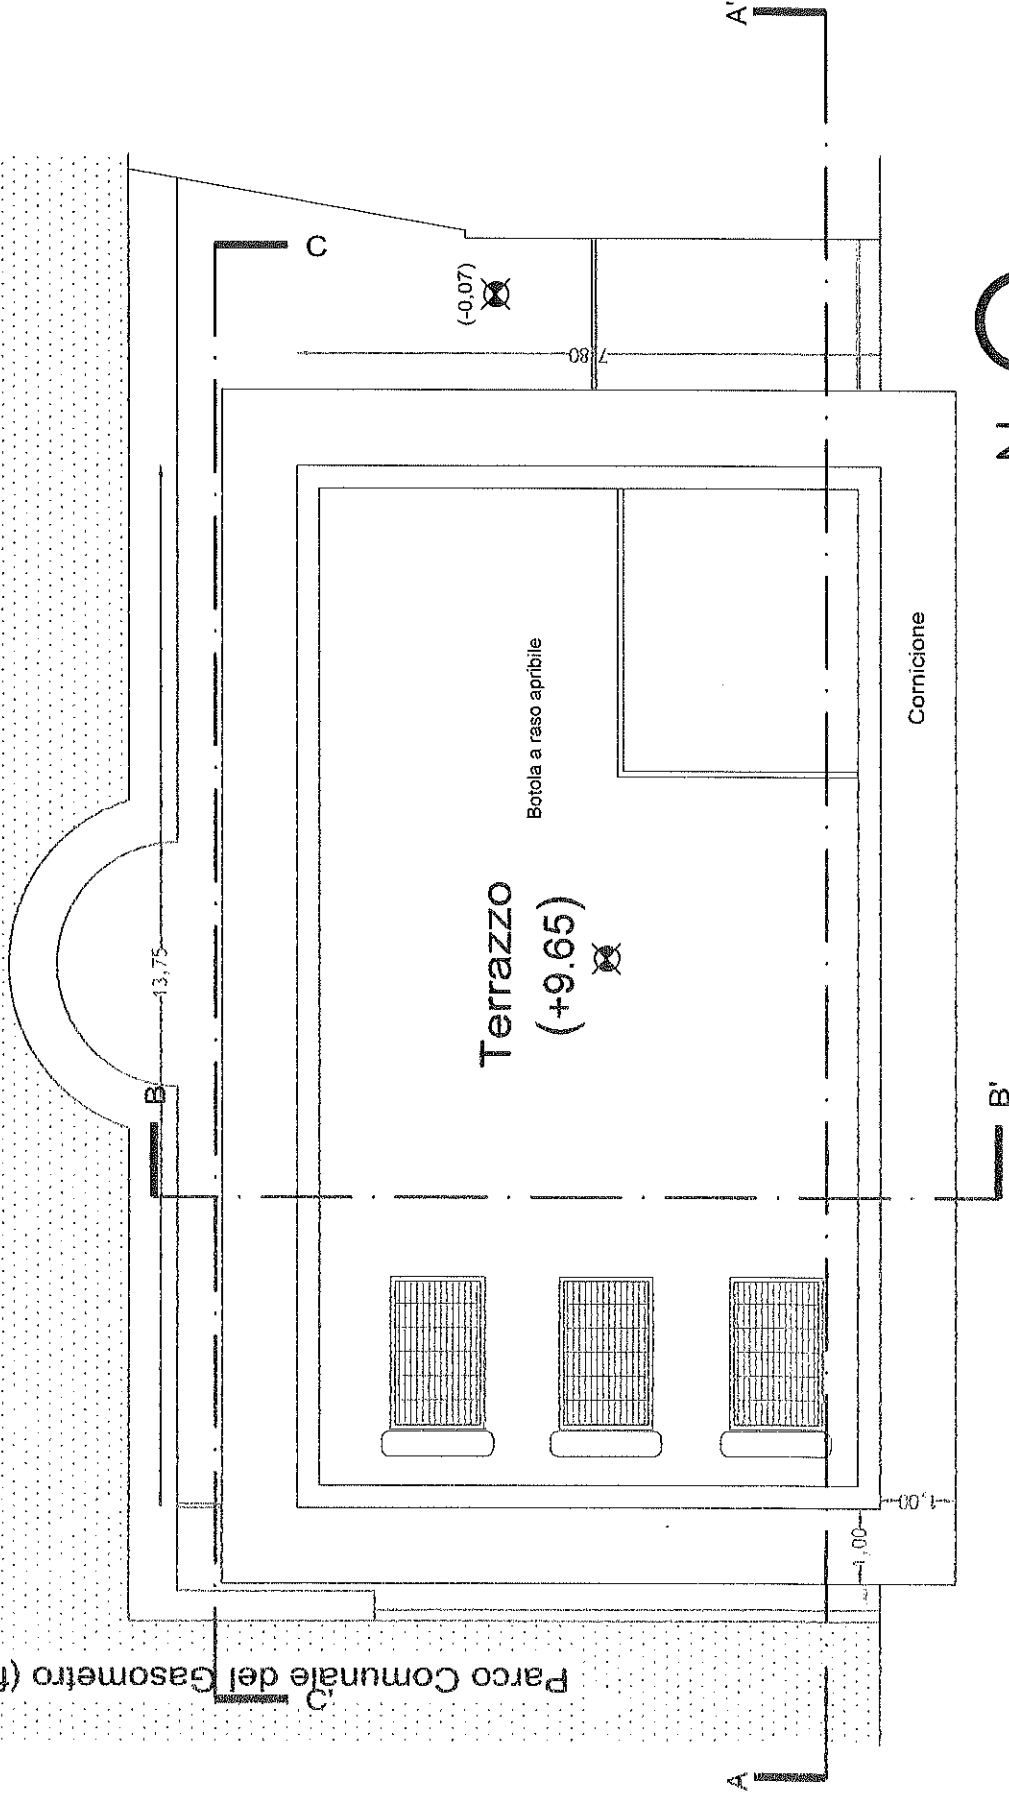

Salita Cacciottoli

PIANO COPERTURE \_ SCALA 1:100